


Q. No. A3844

MODIFICATIONS

Bents Plant Hire Limited
 68 - 82 DIGBY ROAD
 LONDON E9 6HX
 T. 020 8525 8686
 F. 020 8525 8687
 E. sales@bentsplant.co.uk
 W. www.bentsplant.co.uk

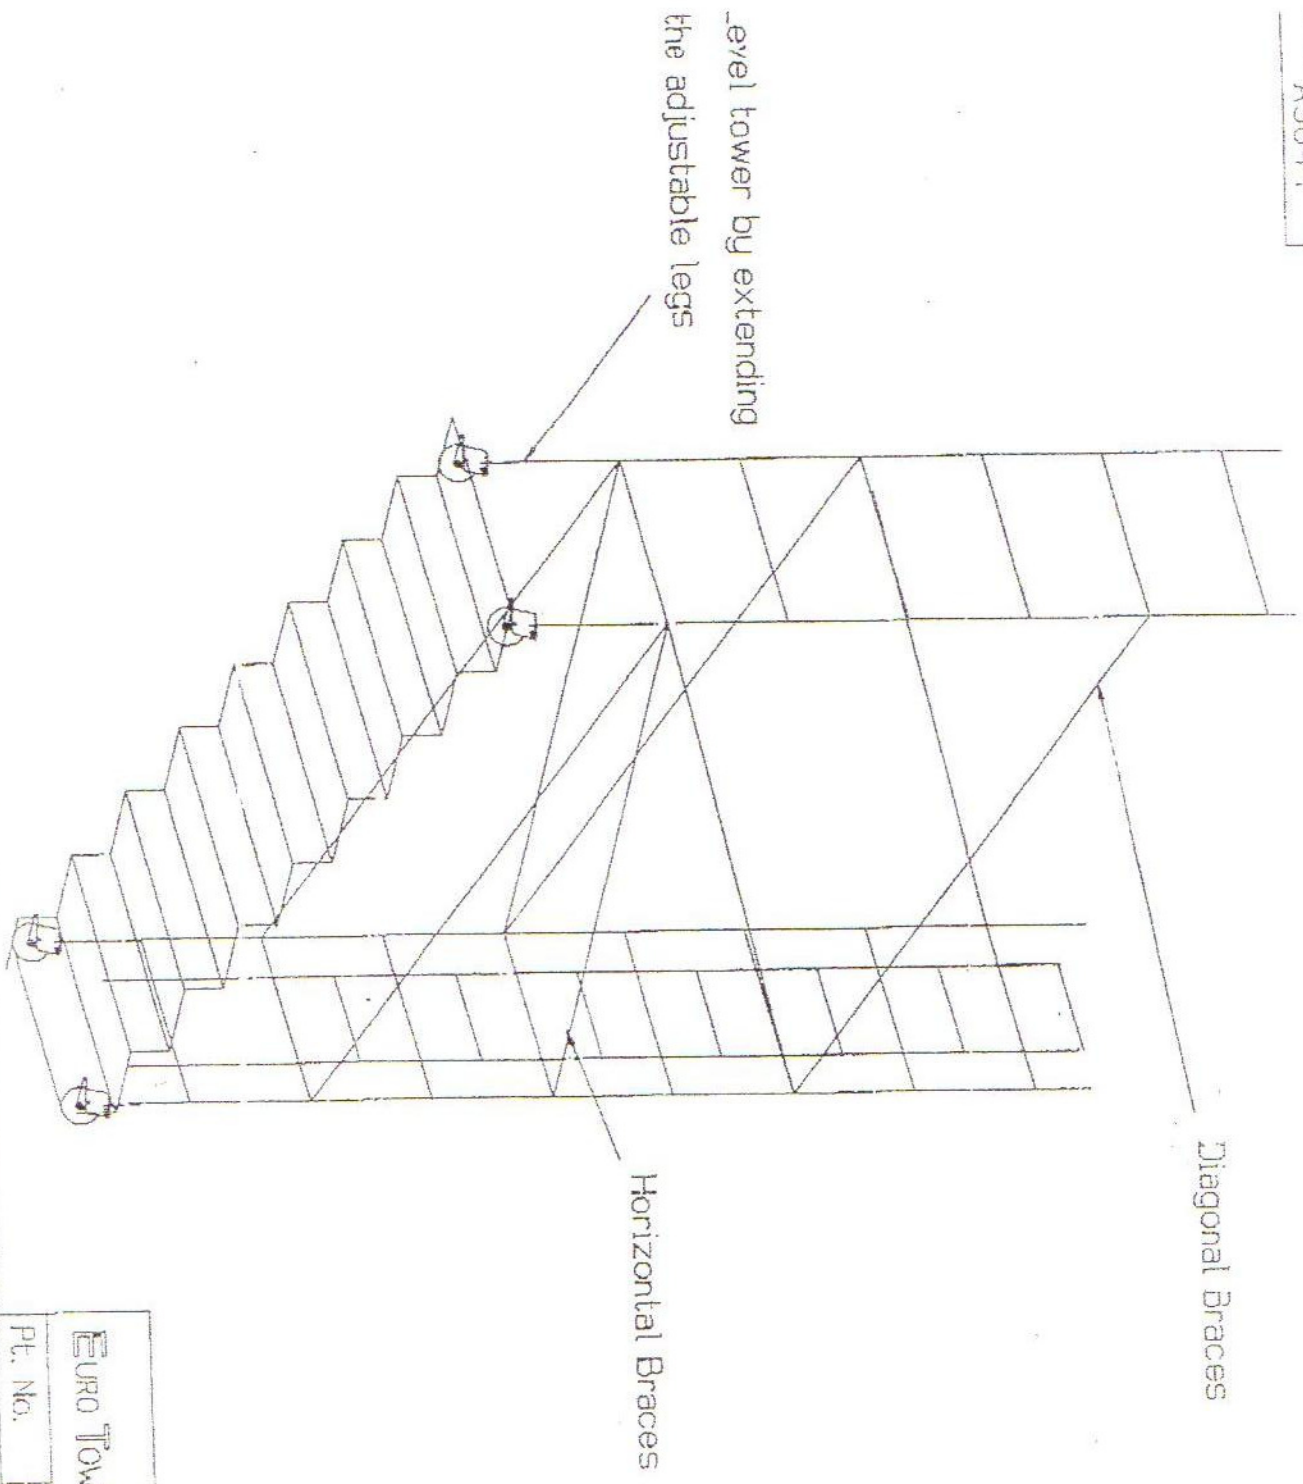

DESIGN RIGHT EURO TOWERS LTD 2000

EURO TOWERS LTD		TITLE:- Typical Stair Tower Arrangement	
Pt. No.	Scale:- 1:20	Drawn:- A Williams	
Date:- 17/2/00		DRG. No. A3844	